

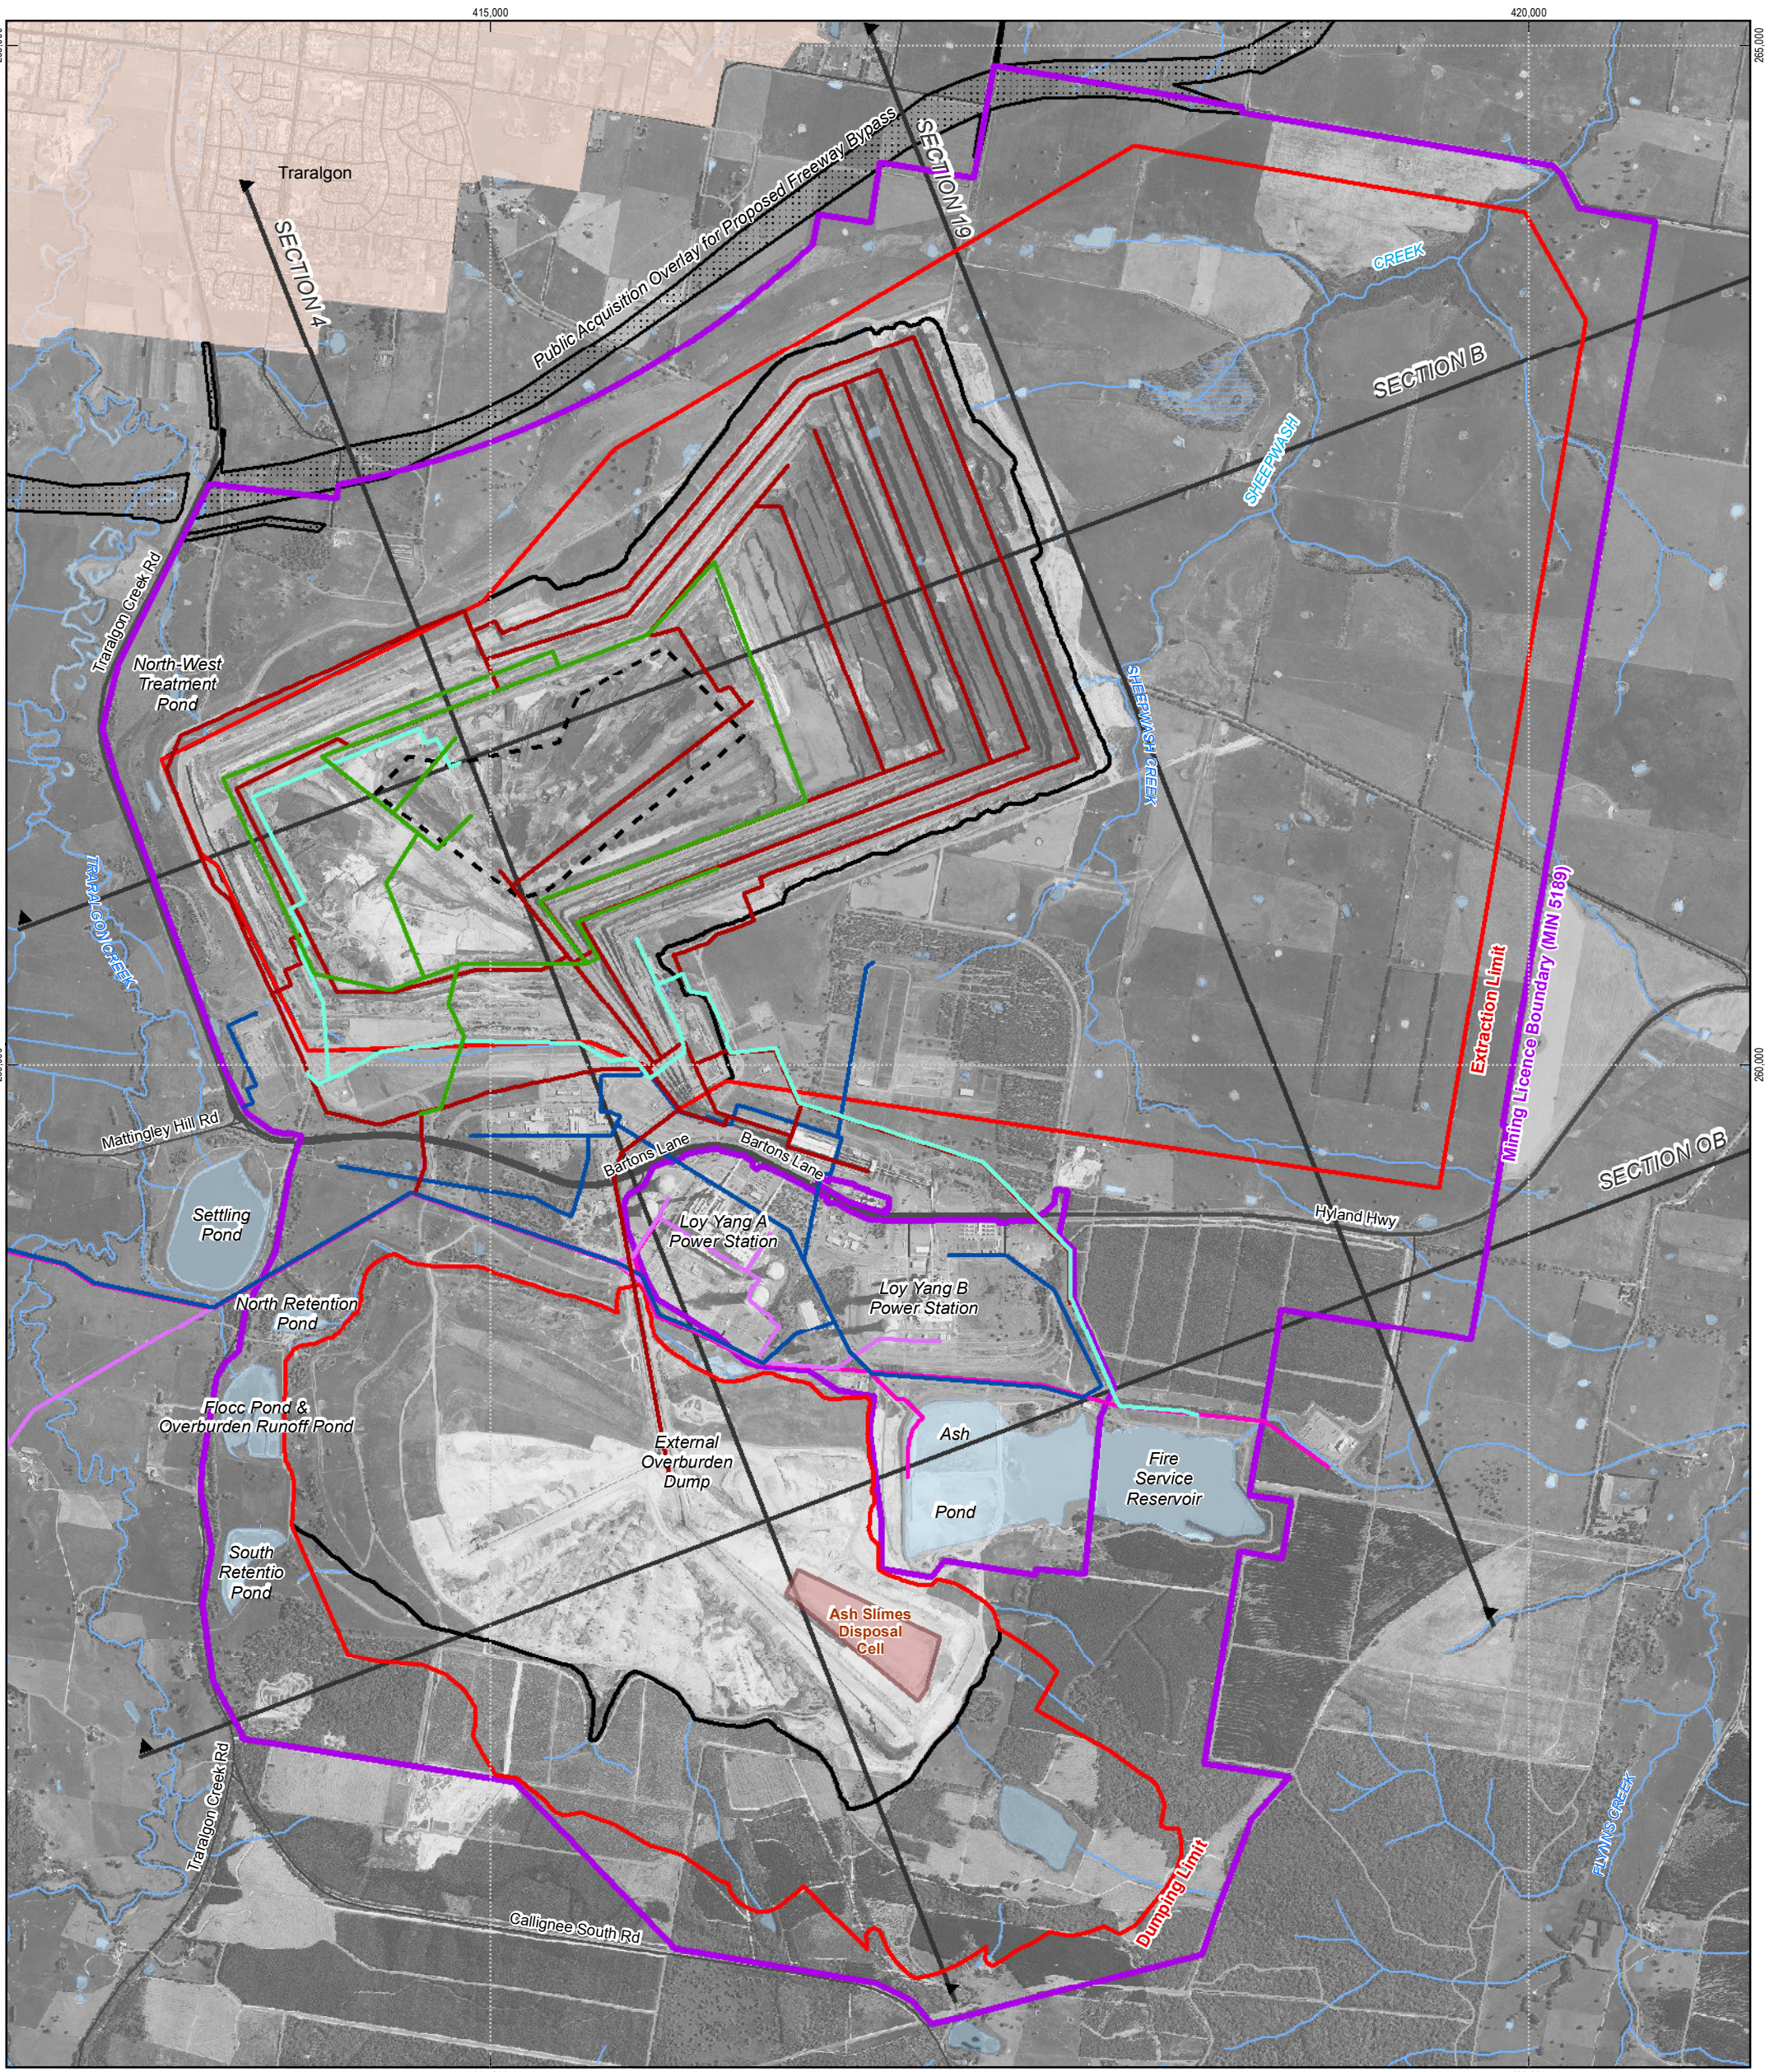


**ANNEXURE F**  
**SITE PLAN – AGL INFRASTRUCTURE**

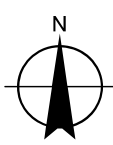

- Legend**
- Artesian
  - Dewatering
  - Fire Service
  - HQW
  - LQW
  - SWOP
  - Extraction Limit and Dump Limit
  - Current Mine Base
  - Current Mine Crest and Current Overburden Dump Boundary
  - Mining Licence Boundary
  - Highway
  - Sealed road (arterial & local)
  - Unsealed road
  - Stream
  - Public Acquisition Overlay
  - Section Locations
  - Ash Slimes Disposal Cell

For sections refer to Figure 7

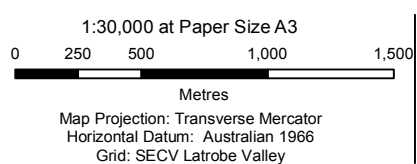

AGL Loy Yang  
Mining Licence  
Work Plan Variation  
**Site Plan**  
AGL Infrastructure

Job Number | 31-2072315  
Revision | 2  
Date | 29 May 2015

**Figure 4b**