



FIGURE 10

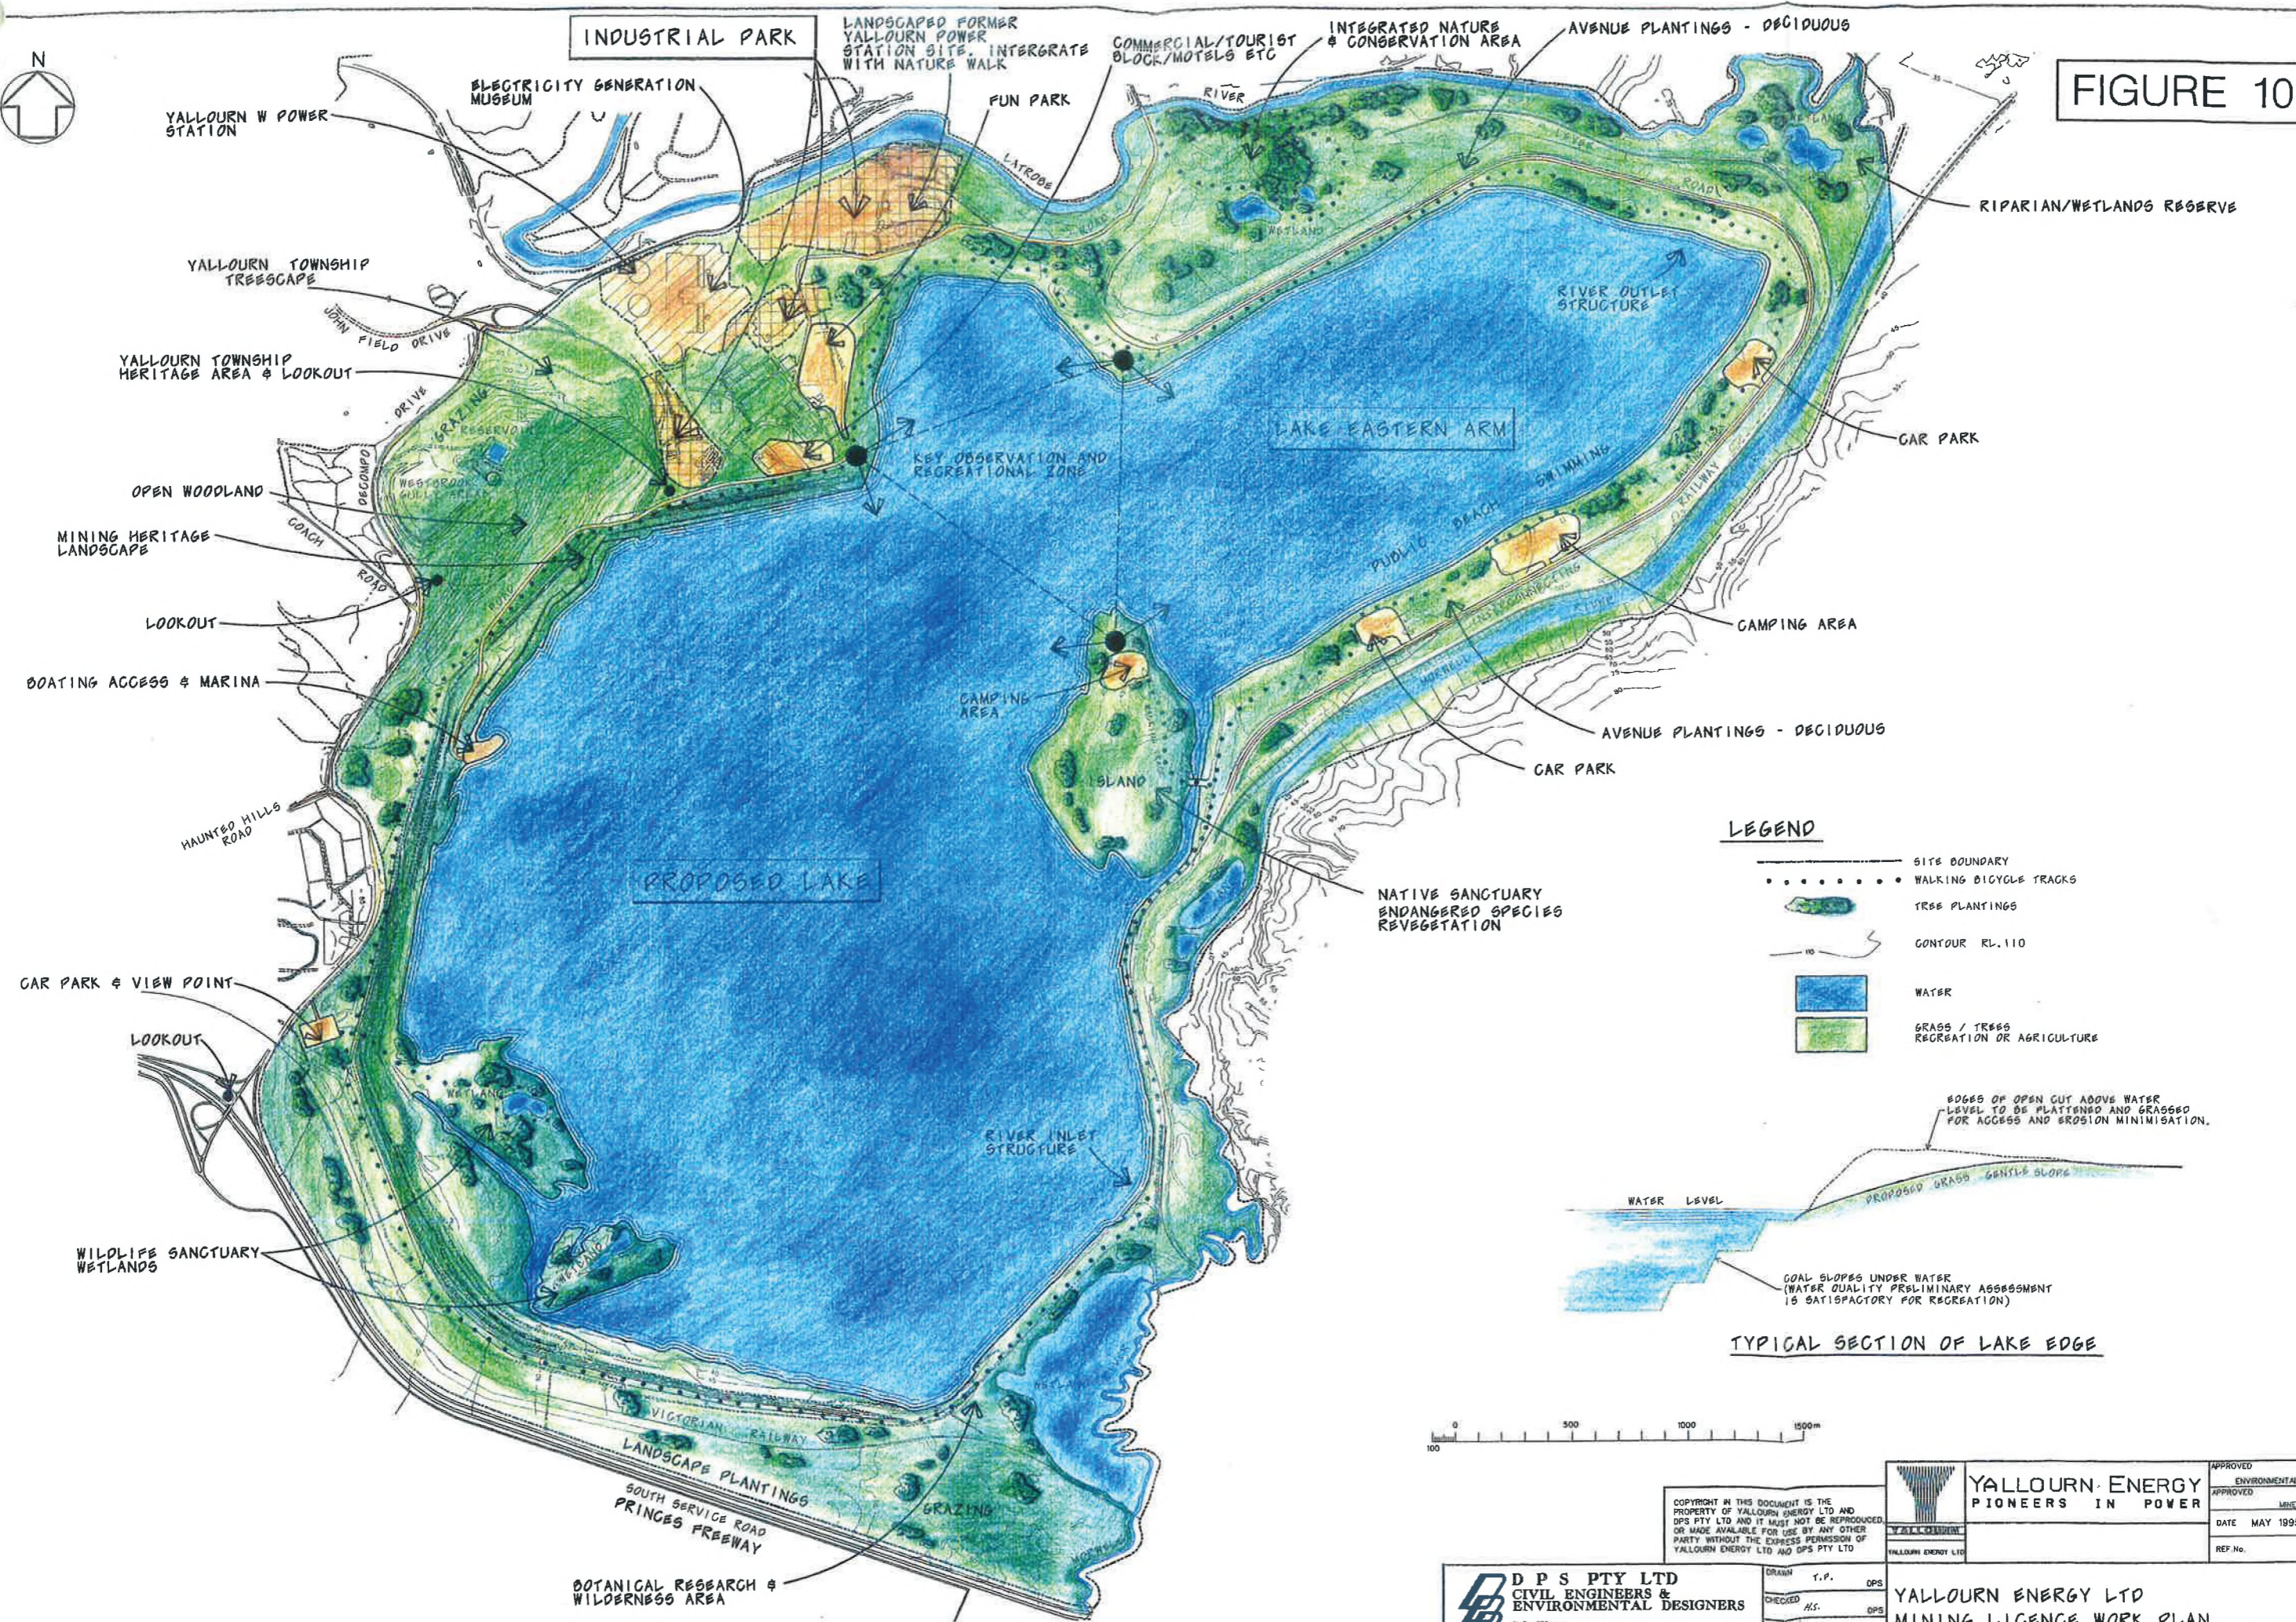

LEGEND

- SITE BOUNDARY
- ..... WALKING BICYCLE TRACKS
- TREE PLANTINGS
- CONTOUR RL.110
- WATER
- GRASS / TREES RECREATION OR AGRICULTURE

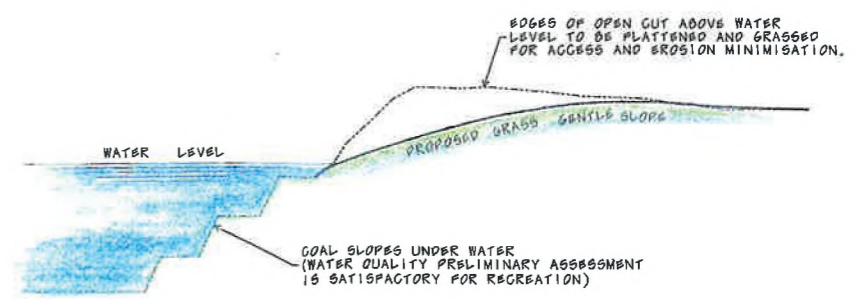

TYPICAL SECTION OF LAKE EDGE



**D P S PTY LTD**  
**CIVIL ENGINEERS & ENVIRONMENTAL DESIGNERS**  
 5th Floor  
 8 Market Street  
 Melbourne 3000  
 Ph.(05) 629 3088  
 Fax.(05) 629 3161

DRAWN T.P. OPS  
 CHECKED H.S. OPS  
 DESIGNED T.P./K.B. OPS  
 APPROVED W.H. OPS

**YALLOURN ENERGY**  
**PIONEERS IN POWER**

APPROVED ENVIRONMENTAL OFFICER  
 APPROVED MINE MANAGER  
 DATE MAY 1995  
 REF No.

**YALLOURN ENERGY LTD**  
**MINING LICENCE WORK PLAN**  
**FINAL REHABILITATION CONCEPT PLAN**